



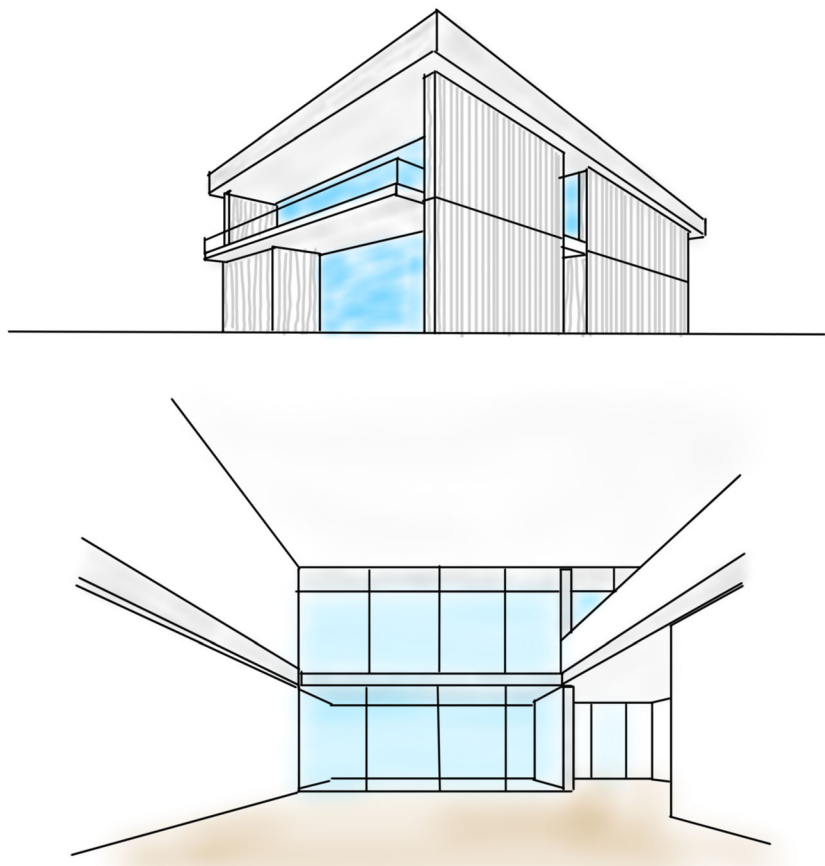

RESUM DE SUPERFÍCIES ÚTILS			
	SUP. m²	VOL. m³	B. LUM. m²
PLANTA BAIKA			
GARATGE	39.15	99.82	
HABITATGE	12.71	32.42	
REBEDOR	4.03	10.28	
PAS 1	3.45	7.66	
BANY 1	5.35	11.77	
HABITACIO 1	12.51	31.91	
CUBA	21.68	53.30	
SAFAREIG	3.69	8.12	
SALA-MENUADOR	31.62	80.64	
SUP. ÚTIL HABITATGE PB	92.59		
SUP. ÚTIL PB	134.23		
PORXO 1	26.23		
PORXO 2	3.40		
PLANTA PRIMERA			
HABITATGE	10.25	26.14	
ESTUDI	16.15	46.28	
PAS 2	3.62	9.24	
HABITACIO 2	16.46	41.98	
BANY 2	7.29	18.59	
DISTRIBUIDOR	4.83	12.32	
BANY 3	5.54	14.12	
HABITACIO 3	11.90	30.35	
HABITACIO 4	12.07	30.77	
SUP. ÚTIL HABITATGE P1	90.12		
TOTAL SUP. ÚTIL HABITATGE	185.21		
PORXO 3	32.65		
PORXO 4	4.10		
TOTAL SUP. ÚTIL	224.35		

RESUM DE SUP. CONST.		m²
PLANTA BAIKA		
GARATGE		45.61
HABITATGE		113.88
PORXO 1 (26.23X0.50)		13.11
PORXO 2 (3.40X0.50)		1.70
SUP. CONST. GARATGE PB		45.61
SUP. CONST. HABITATGE PB		128.70
SUP. CONST. PLANTA BAIKA		174.31
PLANTA PRIMERA		
HABITATGE		118.99
PORXO 3 (34.42X0.50)		17.21
PORXO 4 (4.61X0.50)		2.30
SUP. CONST. HABITATGE P1		138.50
SUP. CONST. PLANTA 1		138.50
SUP. CONST. GARATGE		45.61
SUP. CONST. HABITATGE		267.20
TOTAL SUP. CONSTRUIDA		312.81

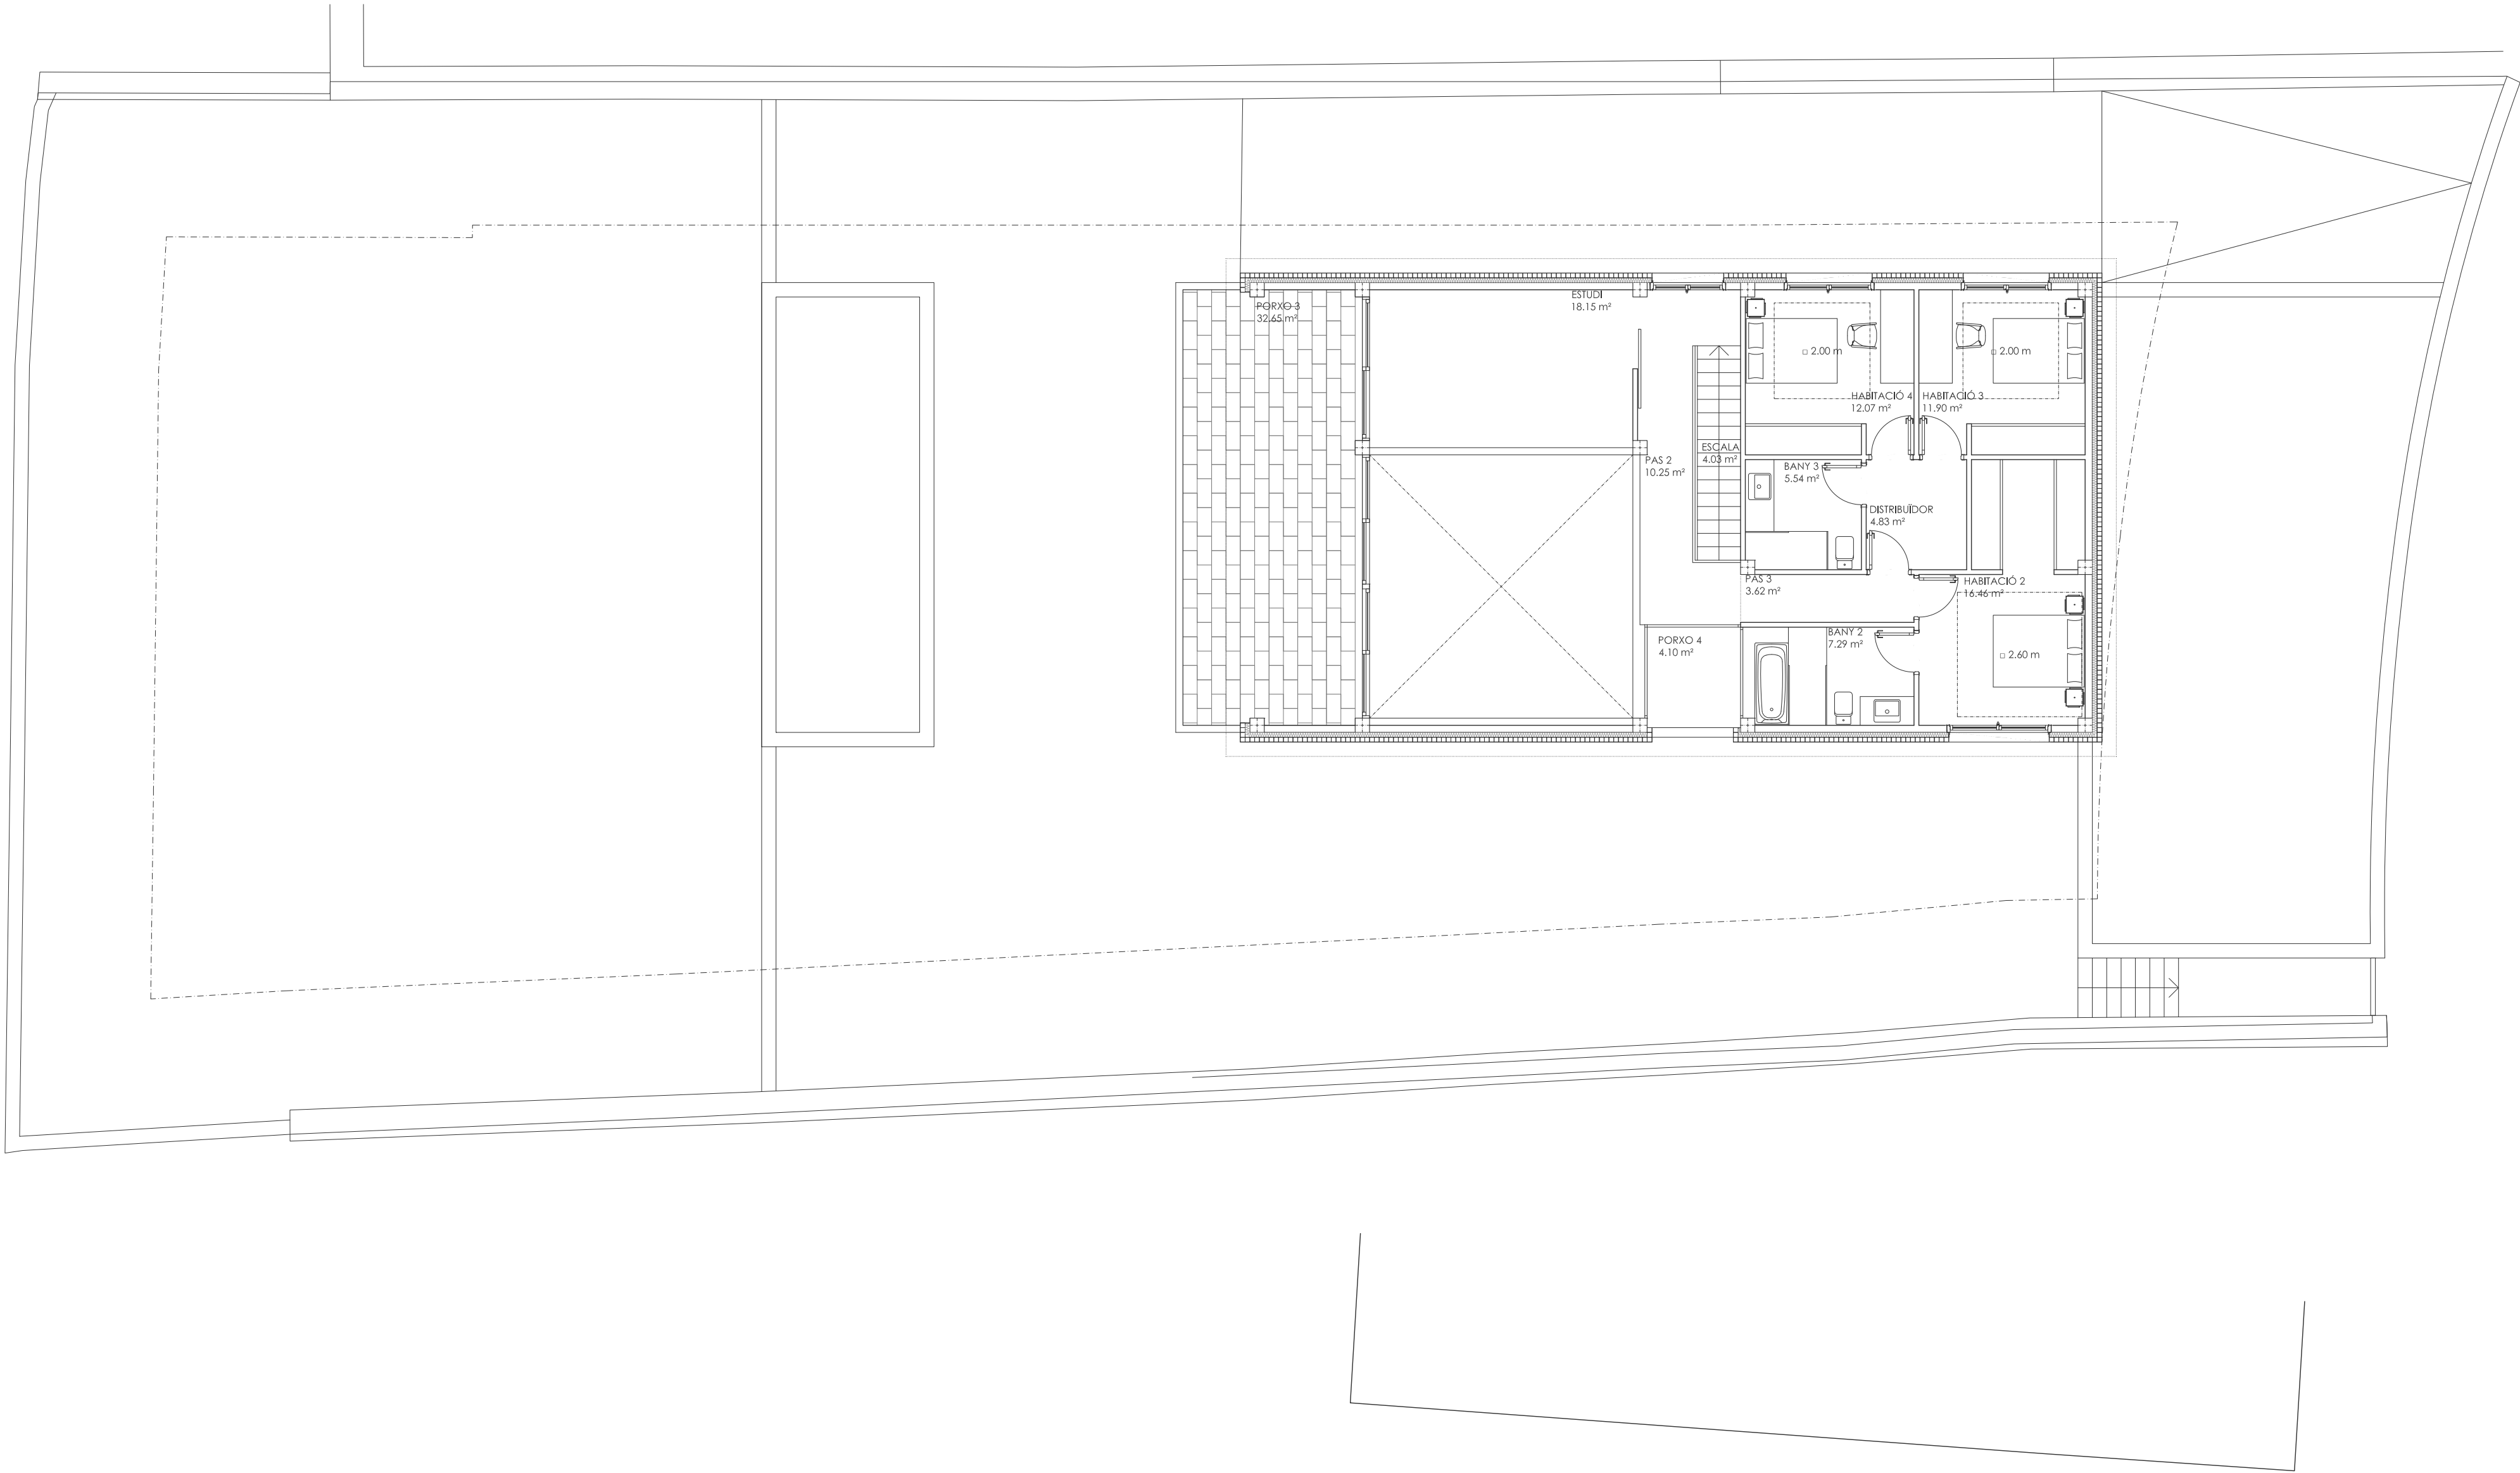